





VILLA EROS

Sections

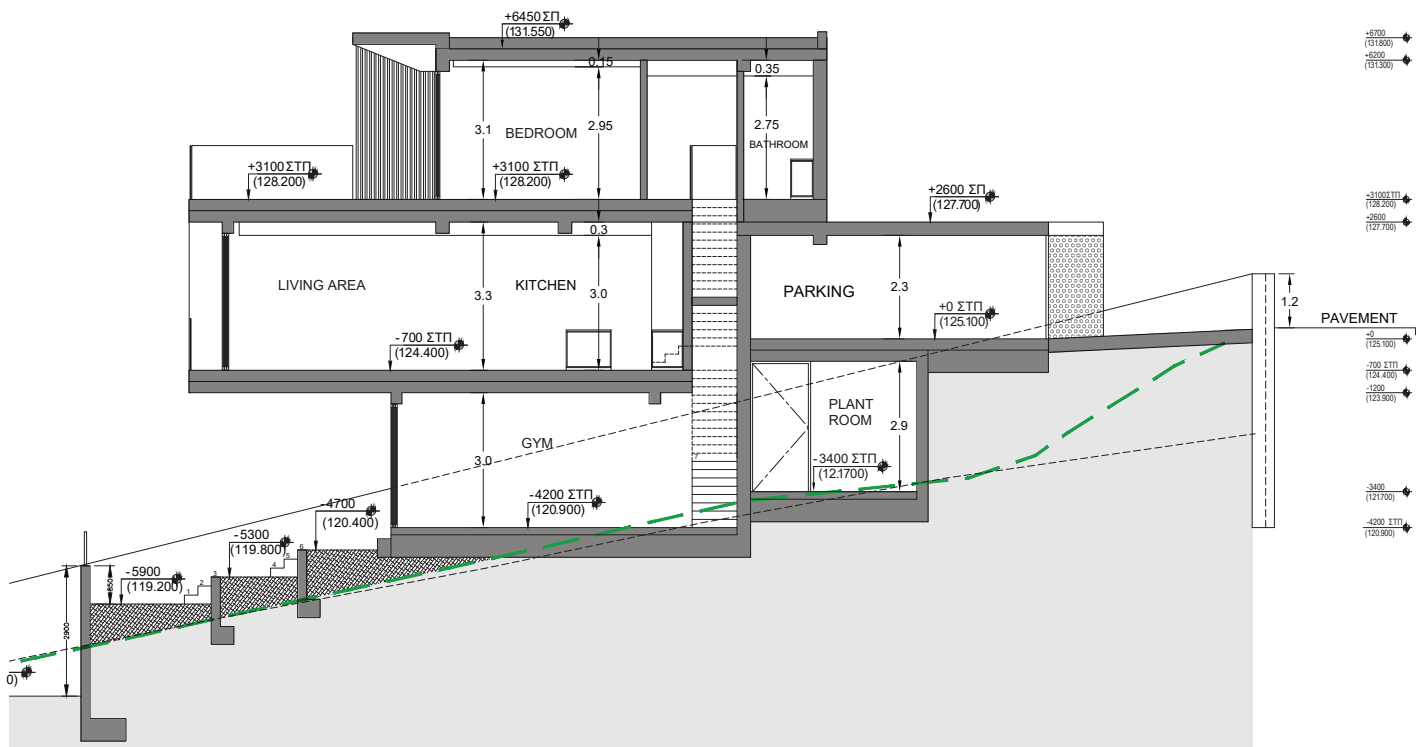

1 VILLA EROS SECTION B-B
1:50

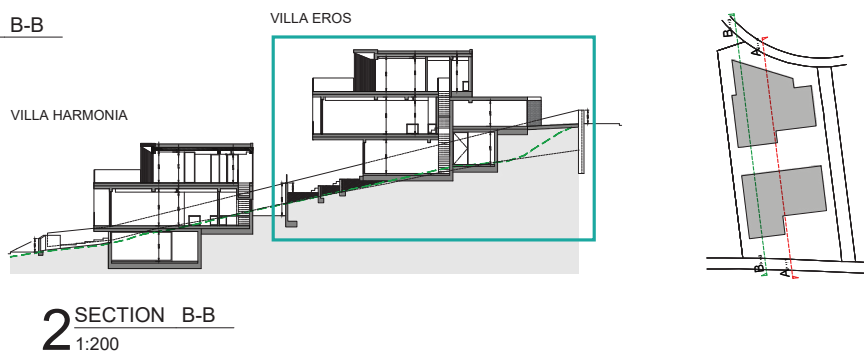

PLOT AREA:	497m ²
TOTAL DENSITY COEFFICIENT:	68% - 340m ²
FOOTPRINT COEFFICIENT:	45% - 223m ²
PERMITTED BUILDING HEIGHT:	11.6m
FLOORS:	3



VILLA EROS

Lower Ground Floor

Internal Area: 100m²





VILLA EROS

Ground Floor

Internal Area: 105m²





VILLA EROS

First Floor

Internal Area: 111m²

